



PRELIMINARY GRADING PLAN FOR
County Of San Diego Tract TM # 3100-5569

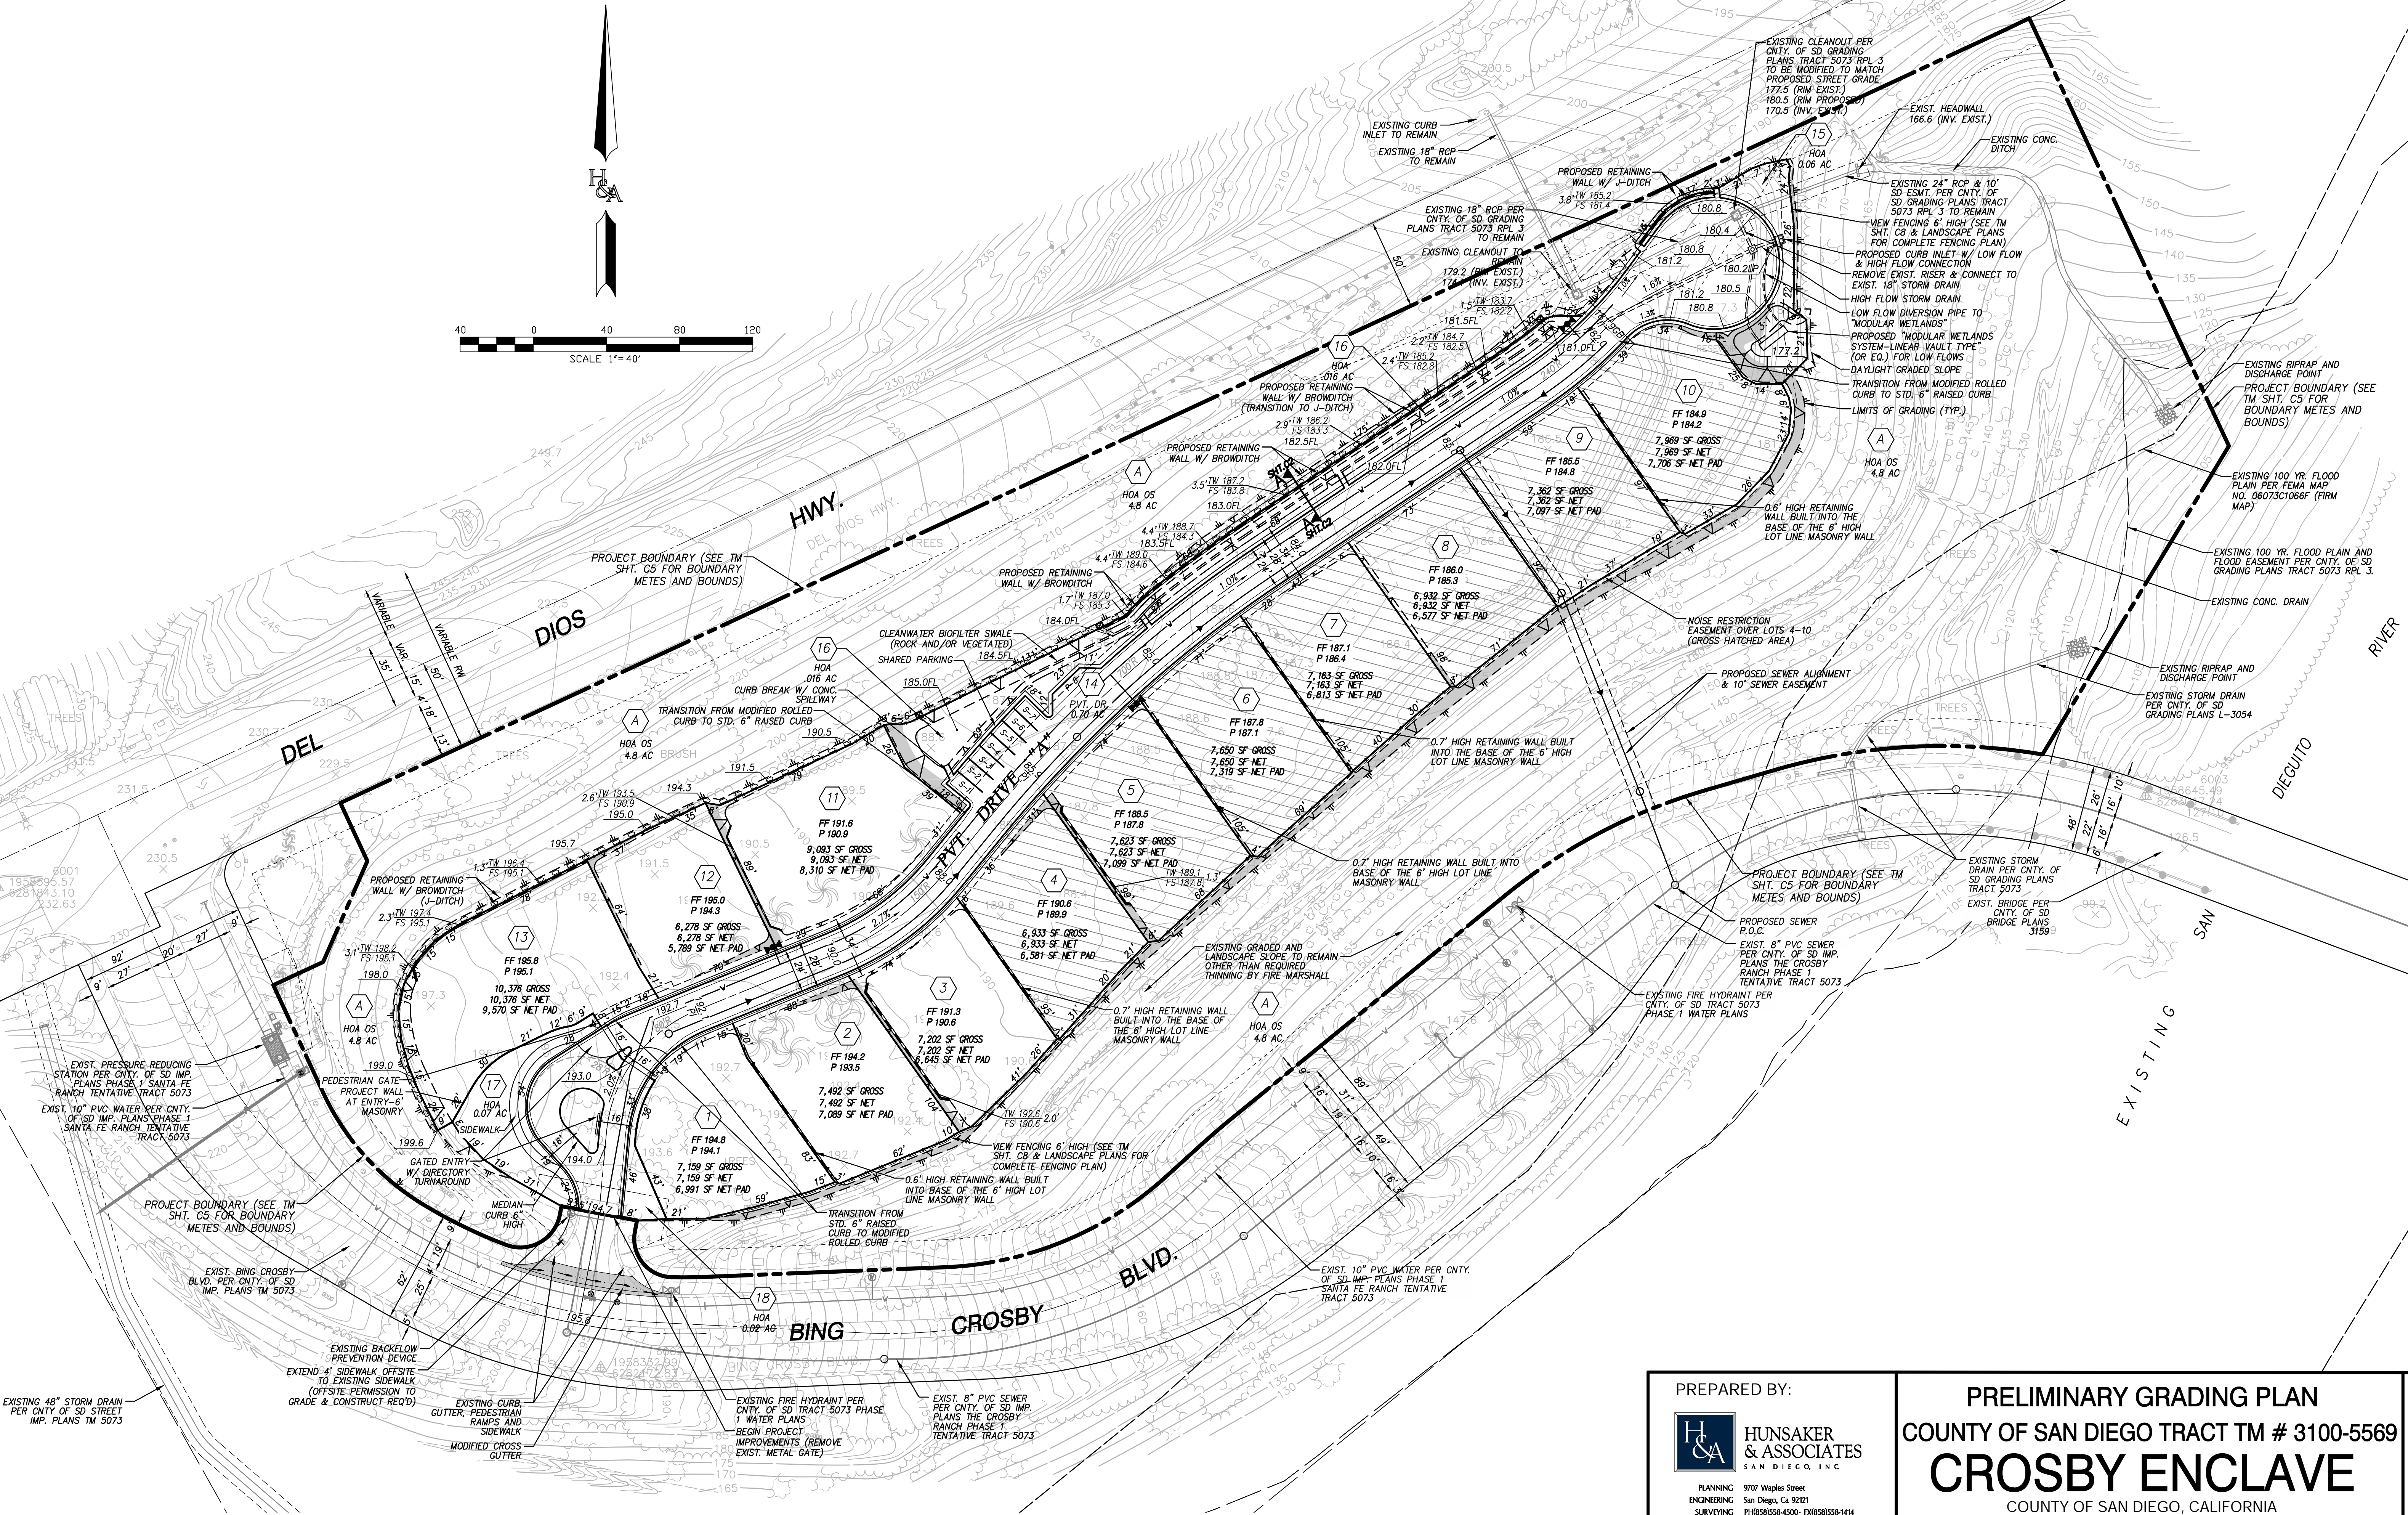

PREPARED BY:

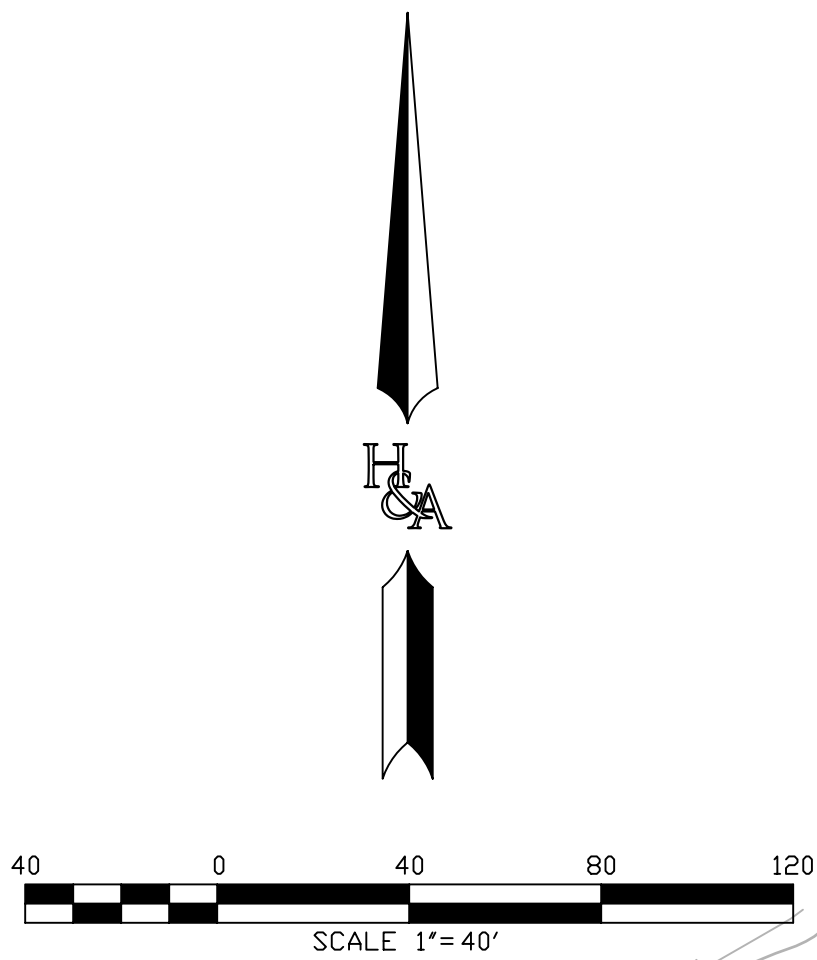

PLANNING
ENGINEERING
SURVEYING

9707 Waples Street
San Diego, Ca 92121
PH(619)558-4500 / FX(619)558-1414

PRELIMINARY GRADING PLAN
COUNTY OF SAN DIEGO TRACT TM # 3100-5569
CROSBY ENCLAVE
COUNTY OF SAN DIEGO, CALIFORNIA

ENV LOG # 95-08-007K / KIWA PROJECT # 11-0154594

R:\1048\Plan\Enclave - Prelim Grading Plan Sht 2.dwg\3Apr-27-2013\953

SHEET
2
OF
2

2024-7-13